


Revision: 0 Drawn: LL Checked: CW Approved: ST Date: 2023-03-23
Filename: \\na.aecomnet.com\fs\EMEA\London-UK\ON06\Legacy\UK\ON06\PPSW001\1\1\DP\Library\GIS_DATA\Projects\Greta III\Layout\Tillbridge Solar\Chapter 4 - Alternatives and Design Evolution\221212_TillbridgeSolar_Alternatives_Figure4-1_SchemeBoundary.mxd

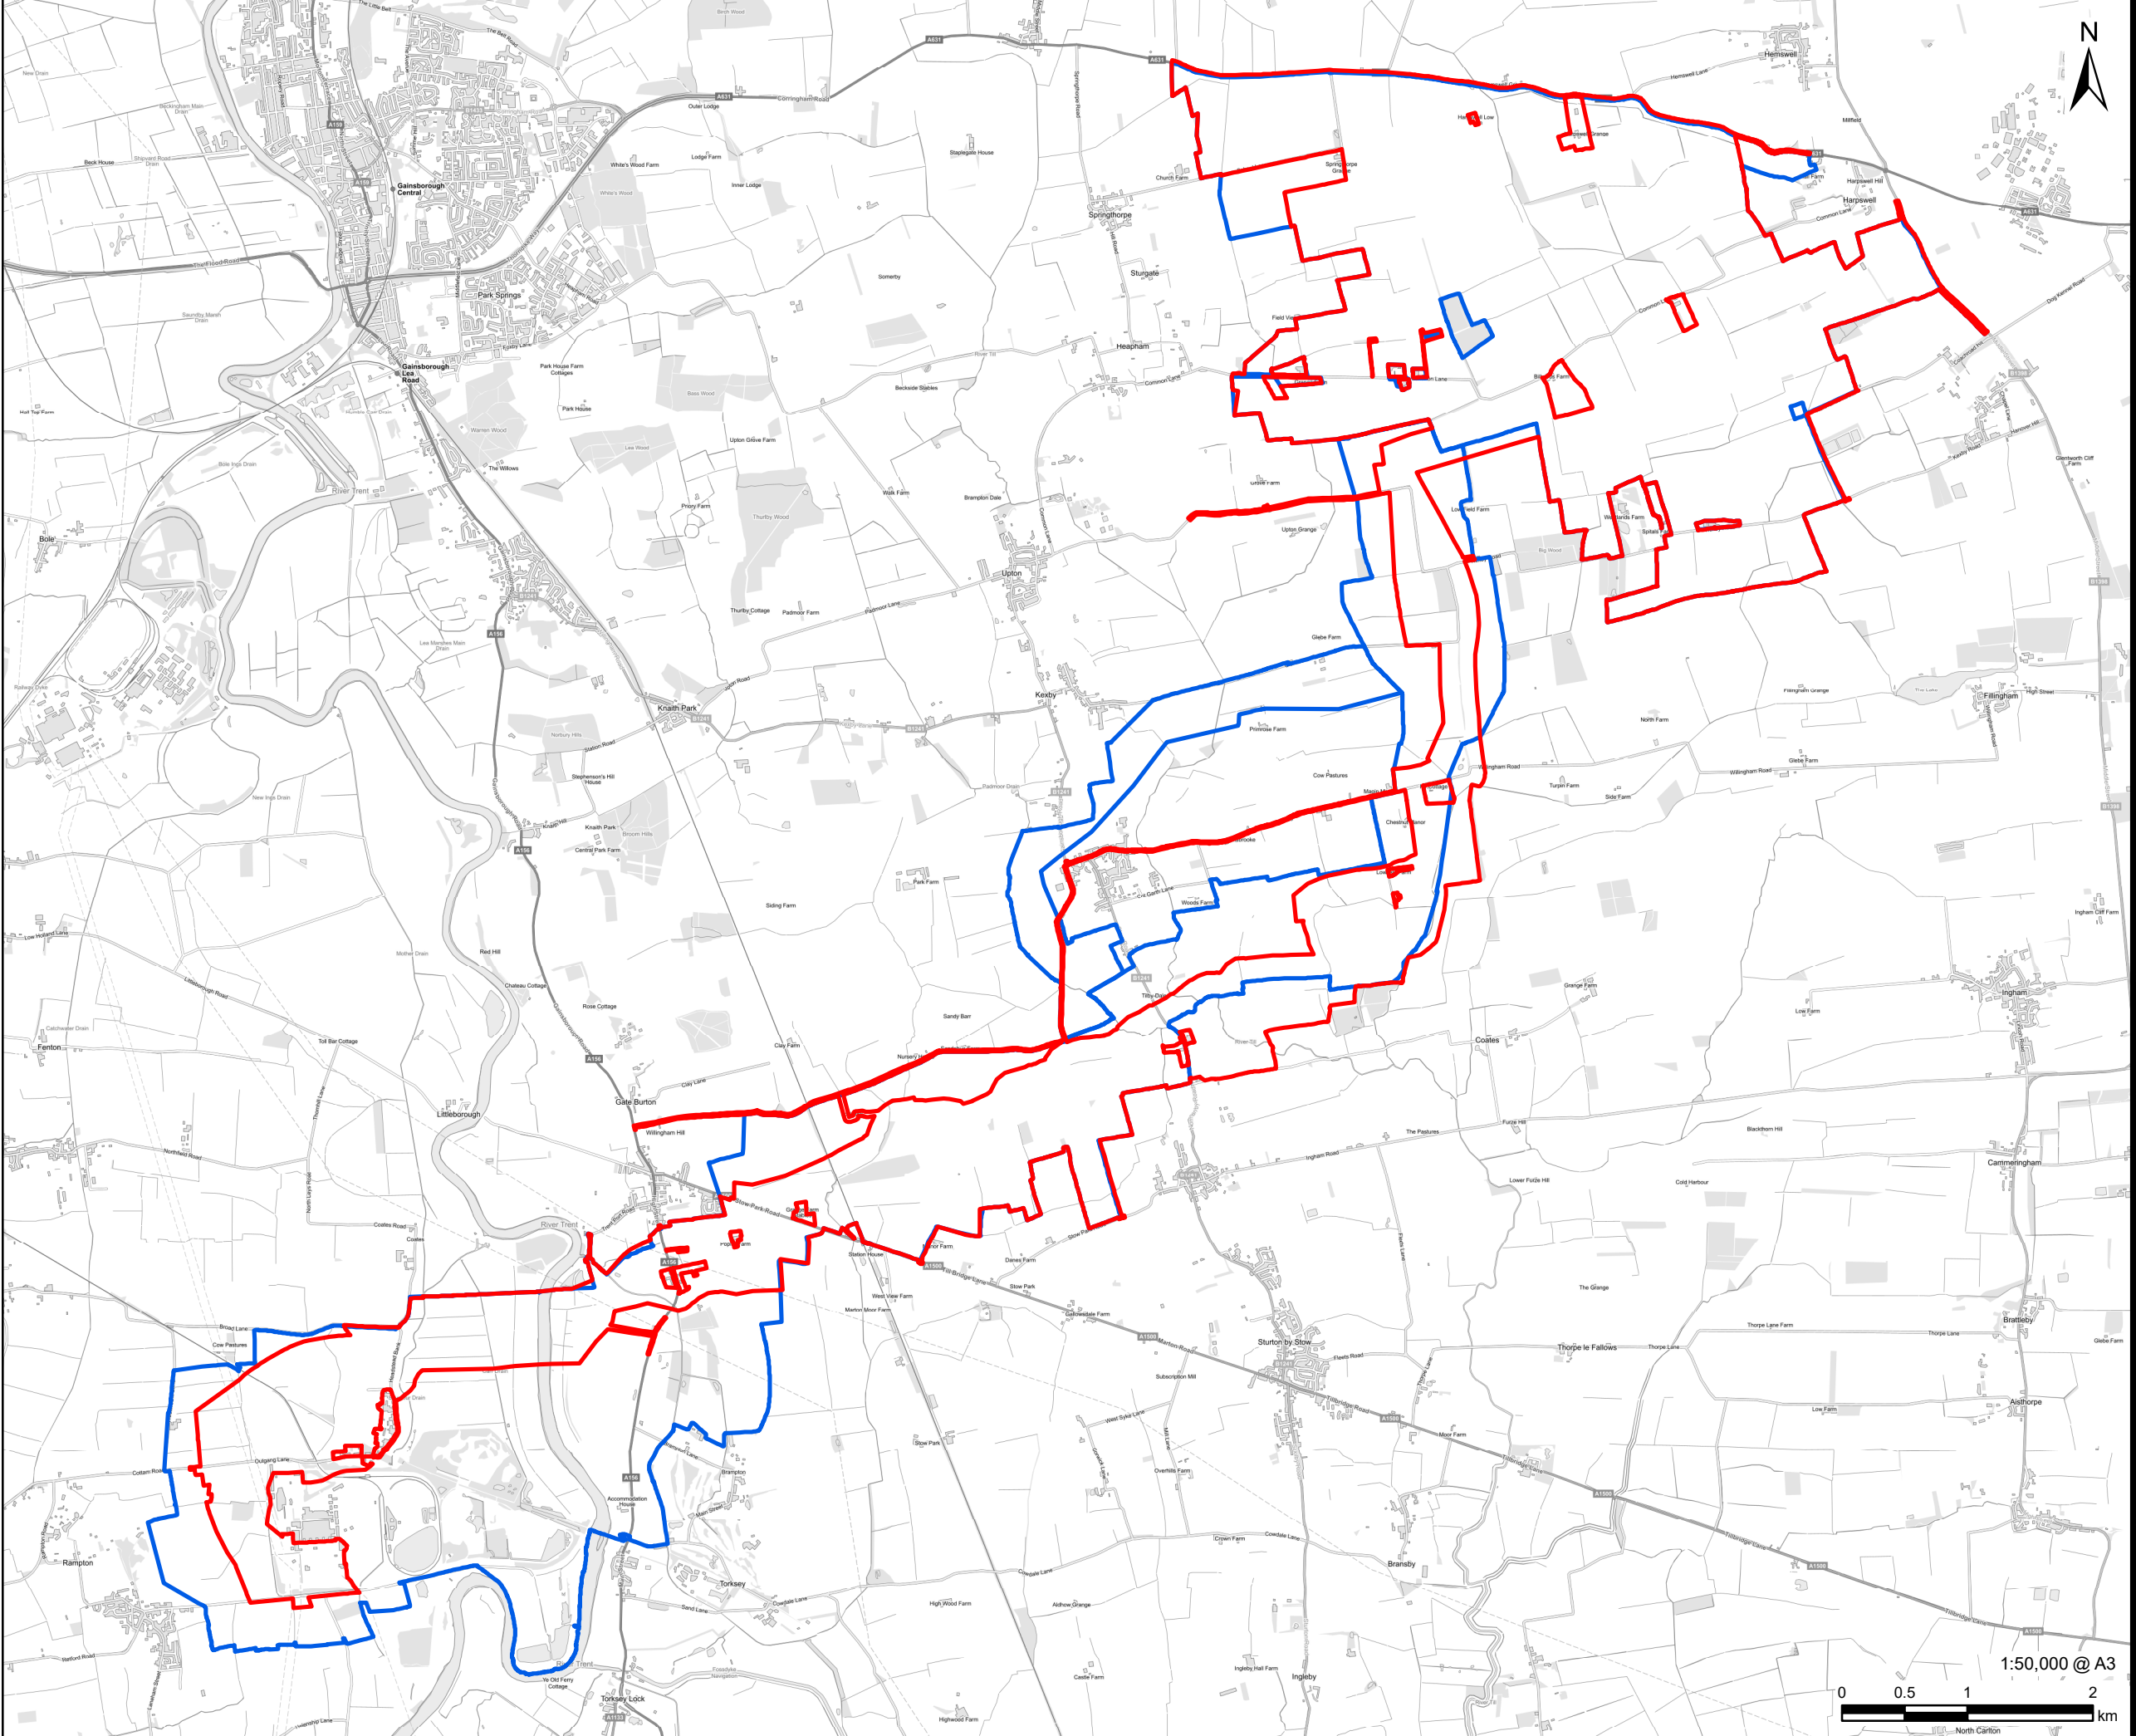

PROJECT
Tillbridge Solar

CLIENT
Tillbridge Solar Ltd

CONSULTANT
Aldgate Tower
2, Leman Street
London, E1 8FA
United Kingdom
T +44-0207-645-2000


LEGEND
[Red outline] Scheme Boundary (PEI Report)
[Blue outline] Scheme Boundary (EIA Scoping)

NOTES
Contains Ordnance Survey Data © Crown Copyright and database right 2022.
© Crown copyright and database rights 2022.
Ordnance Survey 0100031673.

ISSUE PURPOSE
PEI Report
PROJECT NUMBER
60677969

FIGURE TITLE
Comparison of Scheme Boundaries at EIA Scoping and PEI Report

FIGURE NUMBER
Figure 4-1

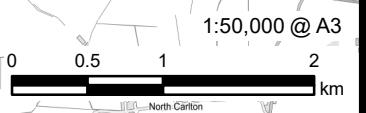

This drawing has been prepared for the use of AECOM's client. It may not be used, modified, reproduced or relied upon by third parties, except as agreed by AECOM or as required by law. AECOM accepts no responsibility and denies any liability whatsoever to any party that uses or relies on this drawing without AECOM's express written consent. Do not scale this document. All measurements must be obtained from the stated dimensions.