


Revision: 0 Drawn: LL Checked: DH Approved: ST Date: 2023-03-23  
 Filename: \\na.aecomnet.com\fs\EMEA\London-UK\ON06\Legacy\UK\ON06\FFPSW001\1\DP\Library\GIS\_DATA\Projects\Greta III\Layout\Tillbridge Solar\Chapter 10 - Water\221212\_TillbridgeSolar\_Water\_Figure10-2\_GroundWaterbodies.mxd

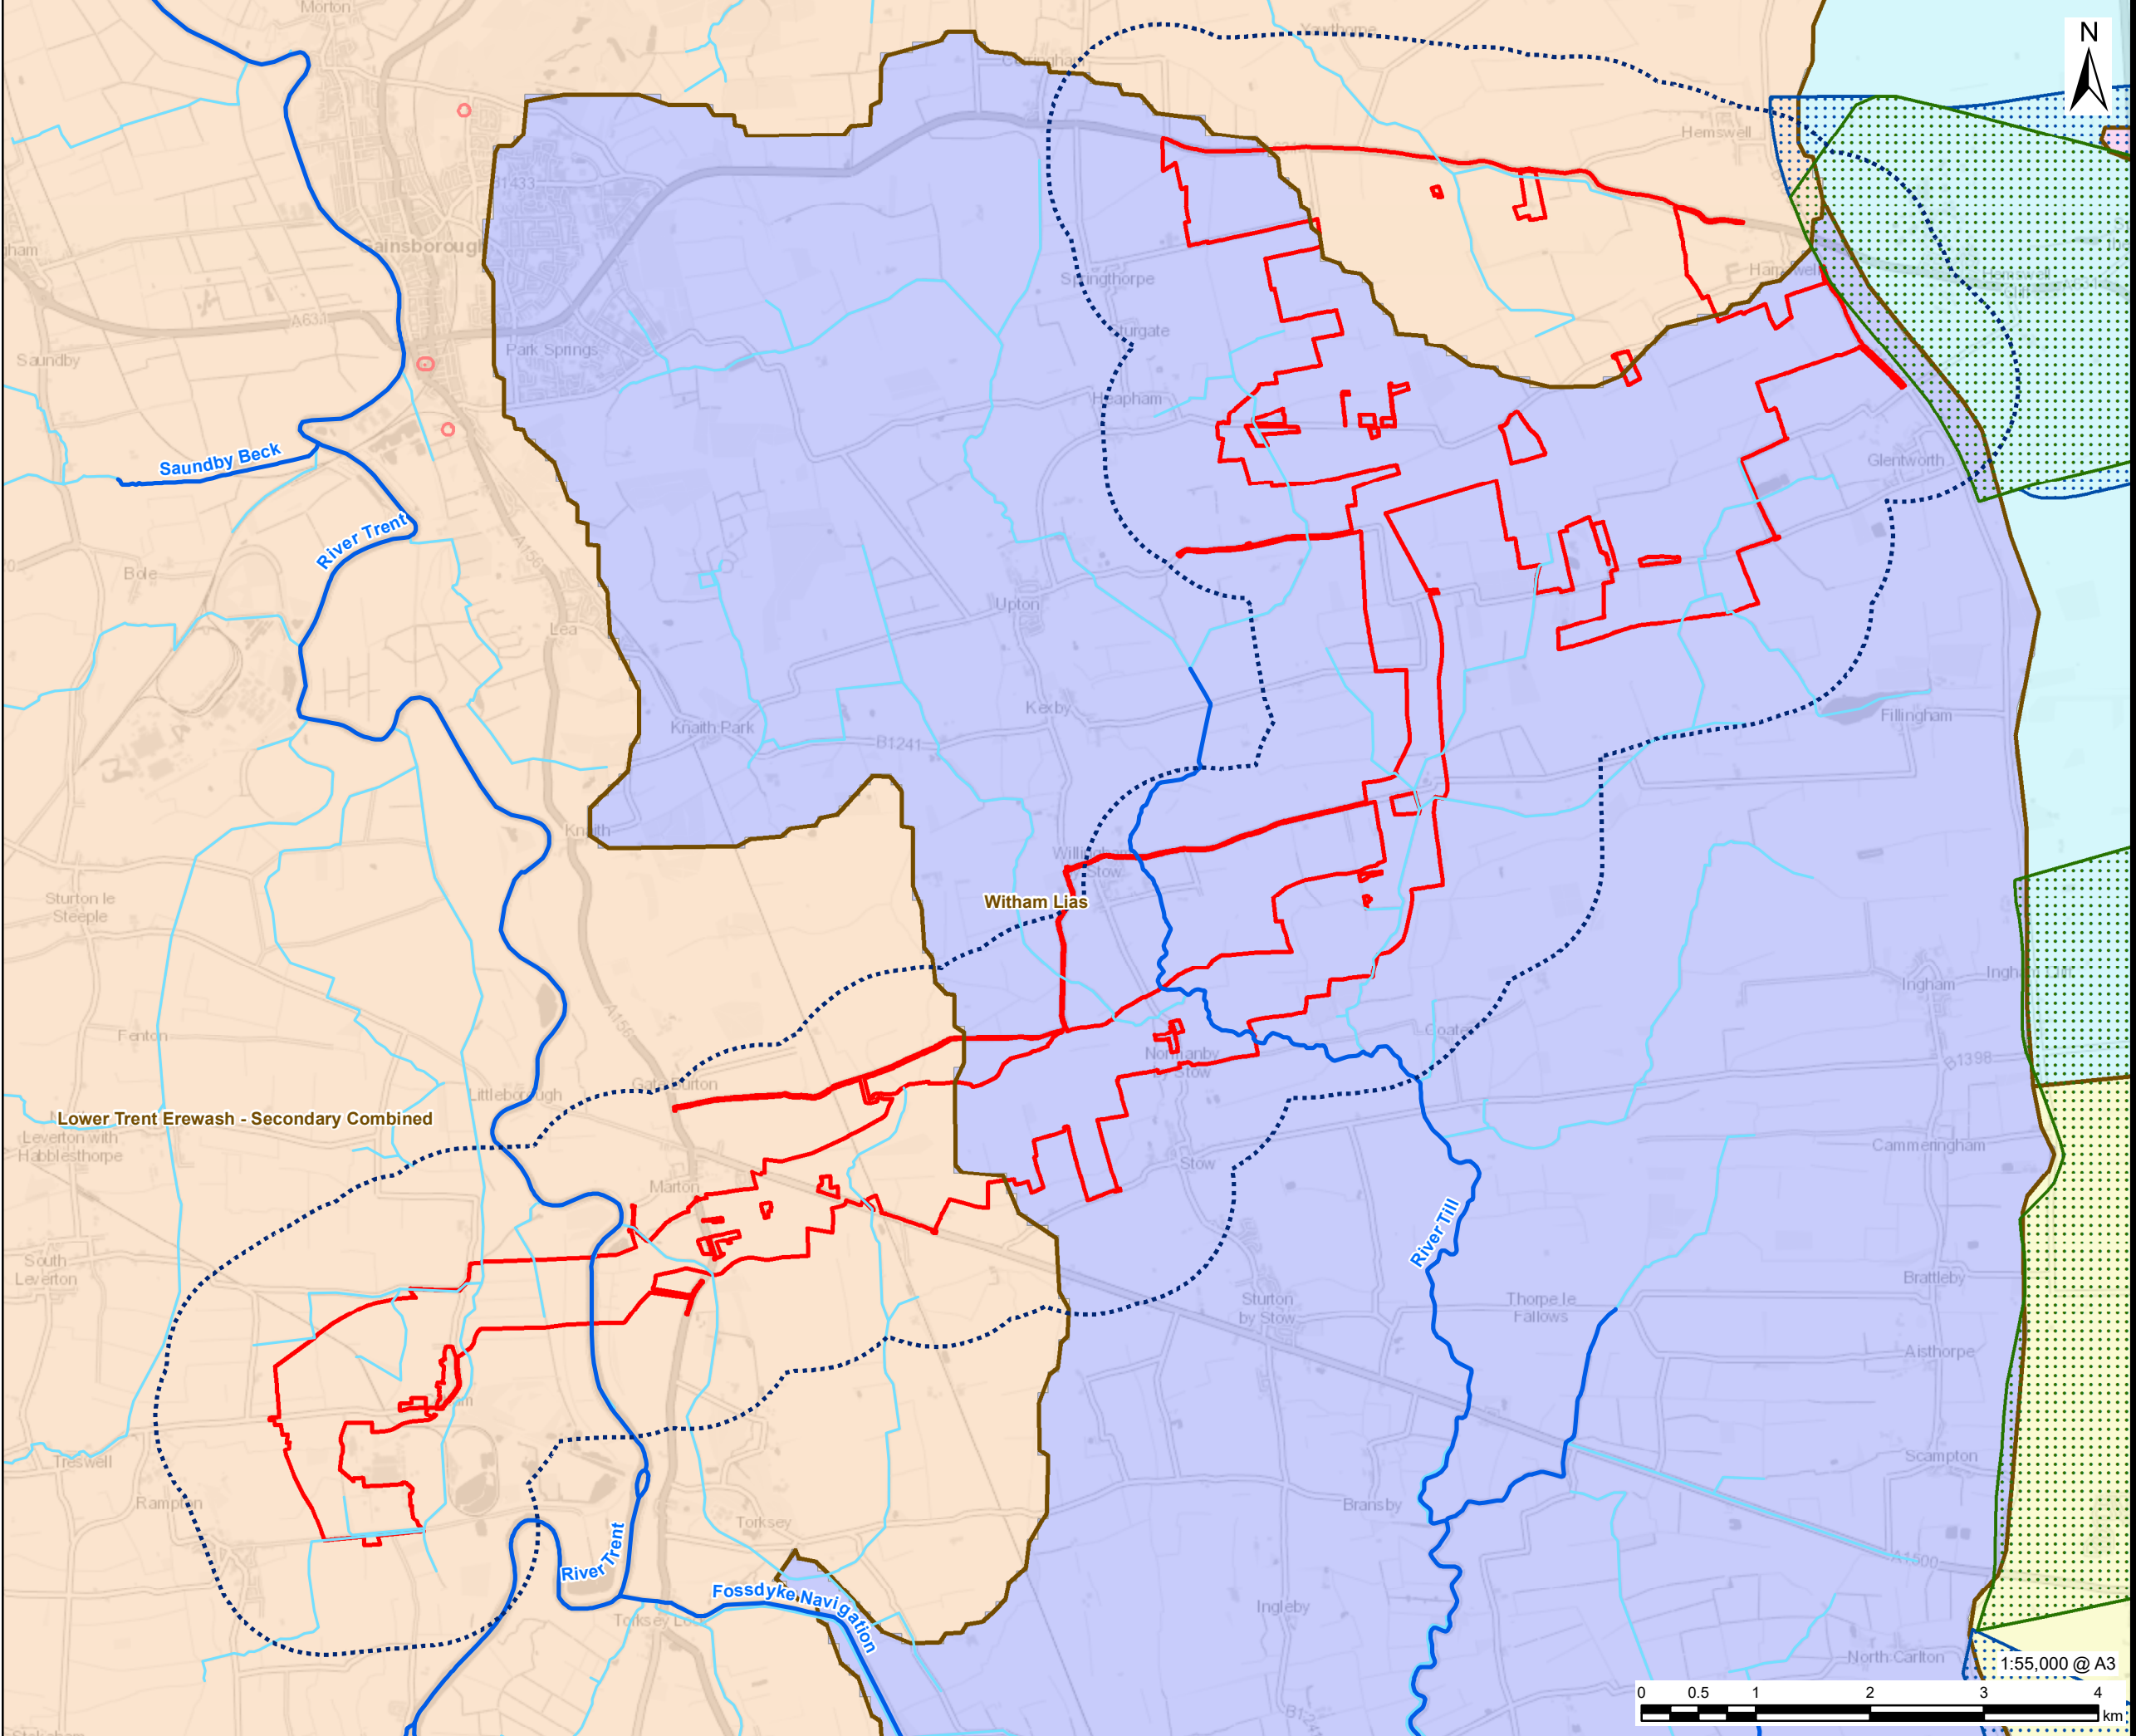

**AECOM**

**PROJECT**  
Tillbridge Solar

**CLIENT**  
Tillbridge Solar Limited

**CONSULTANT**  
Aldgate Tower  
2, Leman Street  
London, E1 8FA  
United Kingdom  
T +44-0207-645-2000

- LEGEND**
- Scheme Boundary
  - 1km Buffer
  - Main River
  - Ordinary Watercourse
  - Groundwater Bodies Cycle 2 Classification 2019 (WFD)
  - Blisworth Limestone Rutland formation
  - Grimsby Ancholme Louth Limestone Unit
  - Lower Trent Erewash - Secondary Combined
  - Witham Lias
  - Witham Limestone Unit
  - Zone I - Inner Protection Zone
  - Zone II - Outer Protection Zone
  - Zone III - Total Catchment

**NOTES**

Reproduced from Ordnance Survey digital map data © Crown copyright 2022. All rights reserved. Licence number 0100031673. Contains OS data © Crown copyright and database right 2022. Reproduced with the permission of the British Geological Survey © UKRI 2022. All Rights Reserved.  
 © Environment Agency copyright and/or database right. © Crown copyright and database rights 2019 Ordnance Survey 100024198.  
 © Environment Agency copyright and/or database right 2018. All rights reserved. Some features of this map are based on digital spatial data from the Centre for Ecology & Hydrology, © NERC (CEH) Attribution Statement: © Crown copyright and database rights 2018 Ordnance Survey 100024198

No groundwater abstractions from Environment Agency information. No Private Water Supplies within 1km from Local Authority Searches.

**ISSUE PURPOSE**  
PEI Report

**PROJECT NUMBER**  
60677969

**FIGURE TITLE**  
Groundwater Features and Their Attributes

**FIGURE NUMBER**  
Figure 10-2



This drawing has been prepared for the use of AECOM's client. It may not be used, modified, reproduced or relied upon by third parties, except as agreed by AECOM or as required by law. AECOM accepts no responsibility and denies any liability whatsoever to any party that uses or relies on this drawing without AECOM's express written consent. Do not scale this document. All measurements must be obtained from the stated dimensions.